

INTERGOVERNMENTAL PROJECT AGREEMENT
between the
LAKE COUNTY
STORMWATER MANAGEMENT COMMISSION
and
VILLAGE OF BARRINGTON HILLS
for Oak Lake Drainage Improvements

THIS IS AN AGREEMENT, by and between The LAKE COUNTY STORMWATER MANAGEMENT COMMISSION, 500 W. Winchester Road, Libertyville, Illinois 60048 (hereinafter called SMC) and VILLAGE OF BARRINGTON HILLS, 112 Algonquin Road, Barrington Hills, Illinois 60010 (hereinafter called VILLAGE).

PROJECT DESCRIPTION

The project objective is to mitigate flooding along Merri Oaks Road and adjacent residential properties. The project scope includes installation of approximately 1,500 feet of storm sewer with sufficient capacity to provide a relief point for depressional flooding in the area. The project benefits include reduction in frequency and severity of flooding to Merri Oaks Road and reduced property damage and flooded septic systems for several residential properties. This work is hereinafter called the PROJECT.

SCOPE OF WORK

1. The scope of work and deliverables for the PROJECT are described above and on Attachment A. The VILLAGE will act as project manager overseeing the design and completion of the PROJECT.
2. The VILLAGE will complete the PROJECT and secure appropriate land rights necessary to construct and maintain the PROJECT e.g., permanent or prescriptive easements, covenants, deed restricted open spaces, outlots, reserved plat areas, and conservation easements.
3. If requested, the SMC will provide technical assistance to the VILLAGE. This may include discussion of construction methods and review of consultant reports or specifications prepared as part of the PROJECT.

SCHEDULE

PROJECT status update and schedule shall be submitted by the VILLAGE to the SMC before June 30, 2014.

The final request for reimbursement for eligible expenses shall be submitted by the VILLAGE before November 30, 2014. If necessary, an extension may be requested in writing by the VILLAGE prior to this date. Requests for reimbursement submitted after this date without prior approval of the extension will not be honored.

COMPENSATION

1. The total cost of the PROJECT is approximately \$248,000 as shown on Attachment B.
2. Reimbursements by the SMC will not exceed 50% of eligible documented costs incurred after signing of this Agreement or \$25,000, whichever is less.
3. Payment of reimbursable costs shall be due and payable by the SMC after the receipt of a request for reimbursement with attached cost documentation for the requested amount as well as cost documentation of the local match. All requests for reimbursement are subject to approval by the SMC Director.

TERMS AND CONDITIONS

1. The terms of this Agreement are valid until November 30, 2014.
2. Either party may terminate this Agreement upon a 30-day written notice to the other party. In the event of termination, SMC shall reimburse the VILLAGE for up to 50% of eligible documented costs incurred to the date of termination or \$25,000, whichever is less.
3. All adjustments, additions, and/or deletions to this Agreement, including changes in the scope of the PROJECT, are subject to the written approval of both parties.
4. This Agreement shall be governed by and construed according to the laws of the State of Illinois.
5. This Agreement supersedes any and all other Agreements, oral or written, between the parties hereto with respect to the subject matter hereof.
6. SMC authorization and financial support for the PROJECT is conditioned on compliance with all applicable federal, state and local statutes and regulations.

IN WITNESS WHEREOF, the parties have caused this Agreement to be executed, as evidenced by the signatures of their duly authorized representative as affixed below.

**LAKE COUNTY STORMWATER
MANAGEMENT COMMISSION:**

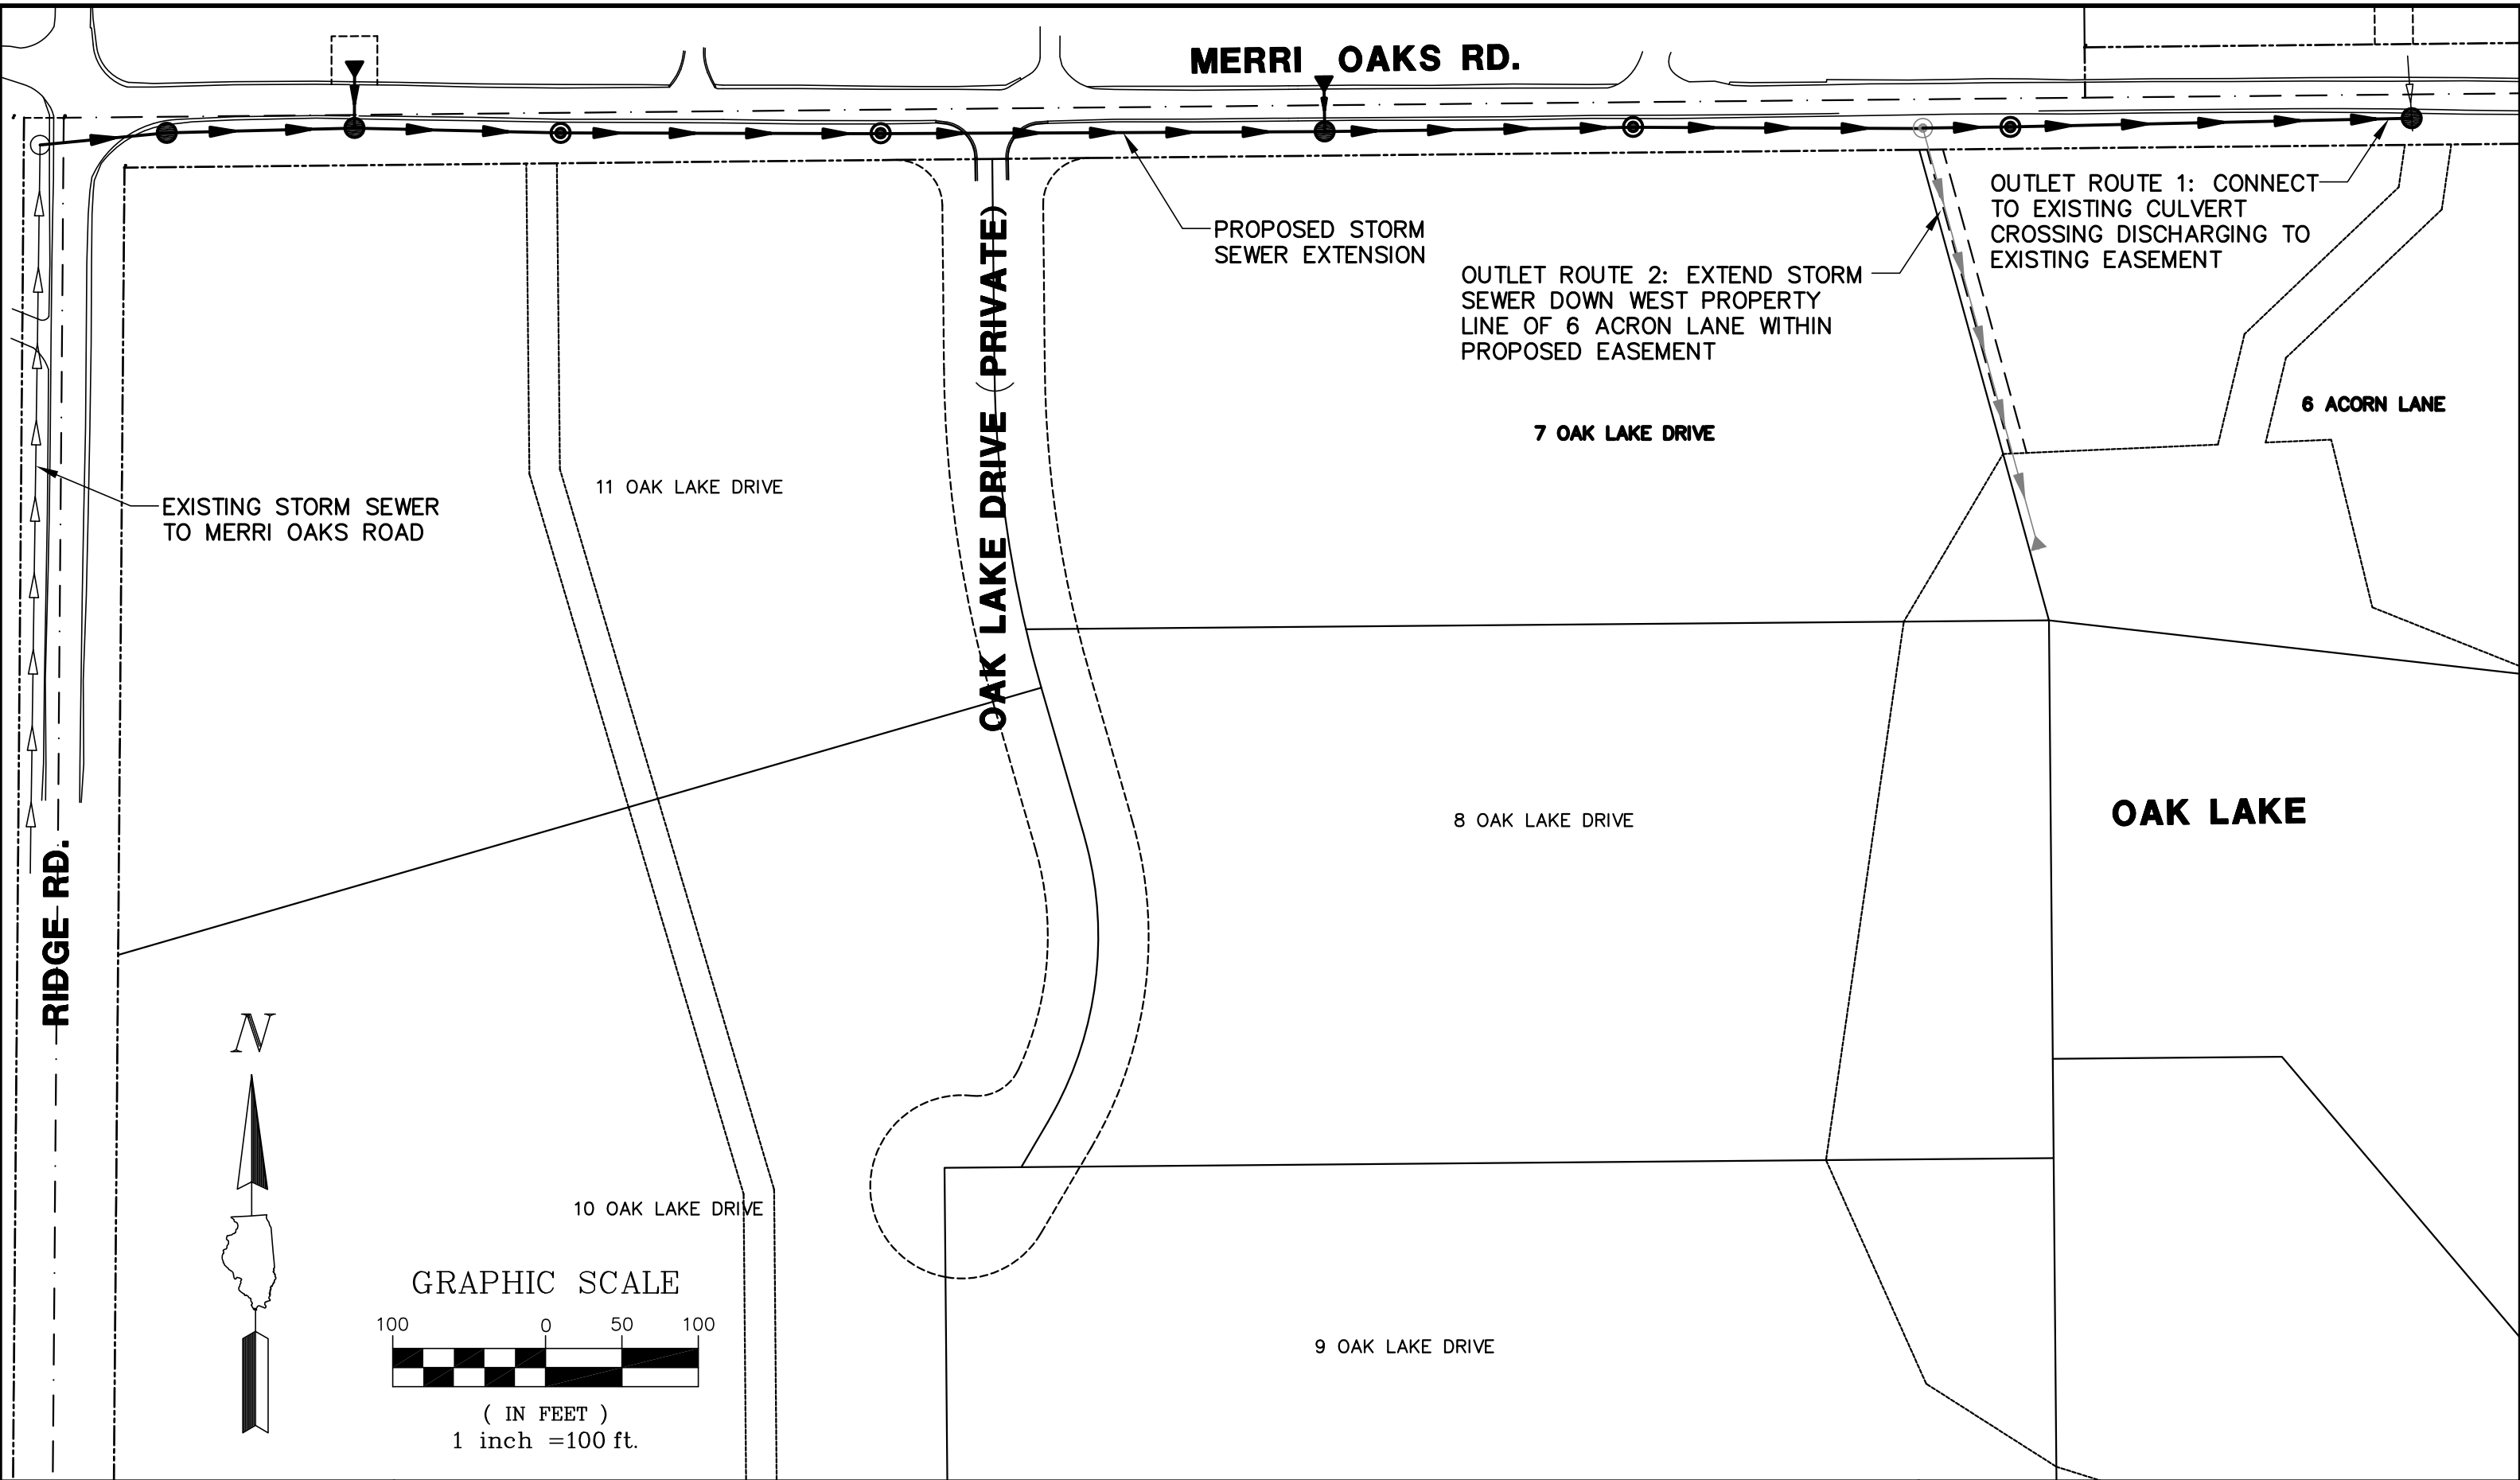

Michael D. Warner, Executive Director

Date: 12/6/13

**VILLAGE OF BARRINGTON
HILLS:**


Robert Kosin, Village Administrator

Date: 12.19.13



GHA **GEWALT HAMILTON ASSOCIATES, INC.**
 850 Forest Edge Drive ■ Vernon Hills, IL. 60061
 Tel.: 847.478.9700 ■ Fax.: 847.478.9701

OAK LAKE DRAINAGE PROJECT- OVERALL EXHIBIT
PROPOSED OAK LAKE DRAINAGE IMPROVEMENTS

BARRINGTON HILLS, IL

FILE: 9355.132-PR3b.dwg		GHA PROJECT #
DRAWN BY:	DJS	9355.132
DATE:	8-22-14	
CHECKED BY:	DJS	SCALE: 1"=100'